



DALE JORDAN'S AWESOME RESTAURANT

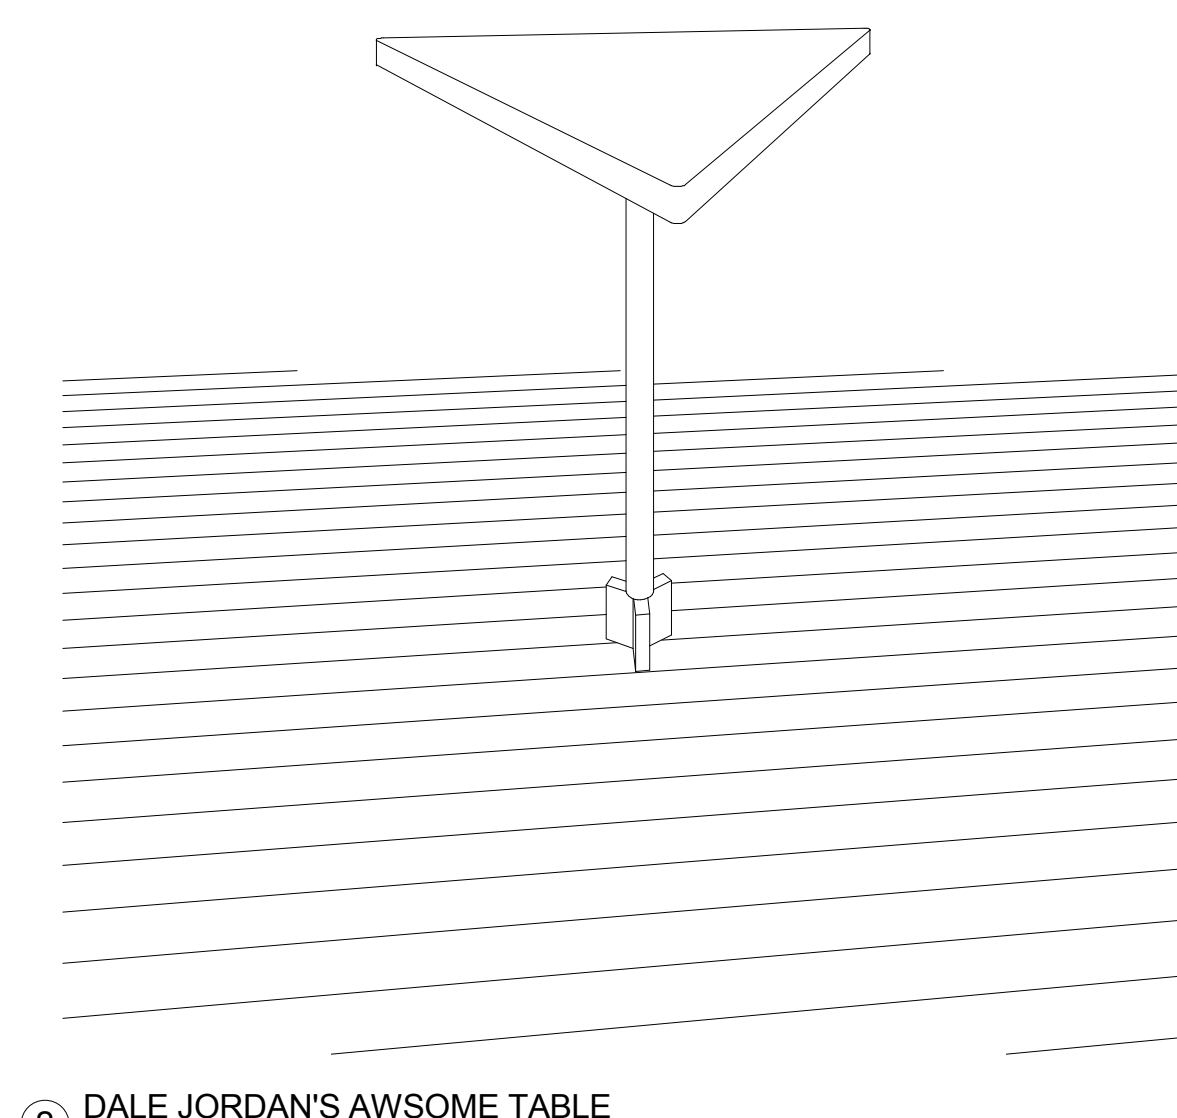

PROJECT DESCRIPTION

NEW 2-STORY HOSPITALITY AND RESTAURANT FACILITY, INCLUDING 1 OPEN LOUNGE WITH ALCOHOL SERVICE ON EACH FLOOR AND NO PARKING.

DALE JORDAN'S AWESOME TITLE BLOCK

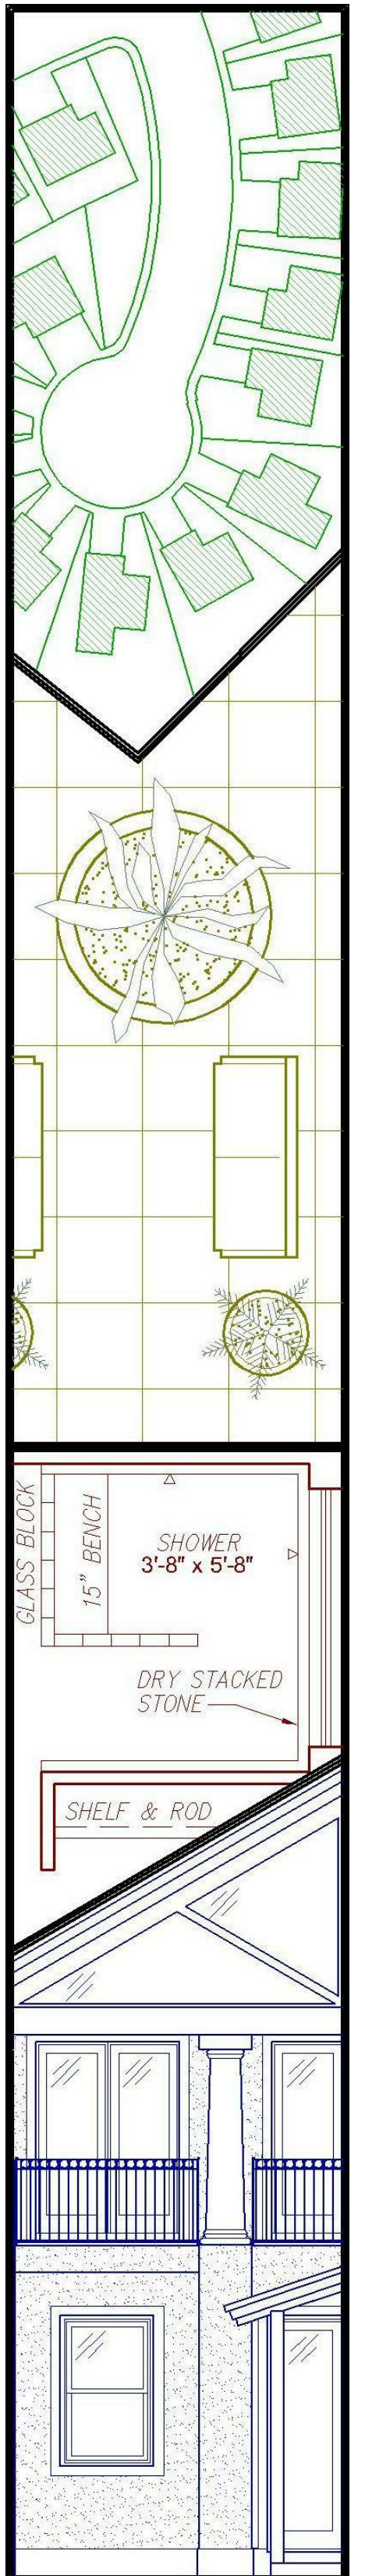

No.	Description	Date

DALE JORDAN'S
AWESOME
RESTAURANT

COVER

Project Number	Project Number
Date	Issue Date
Drawn By	Author
Checked By	Checker

A0.0

Scale