


1 FIRST FLOOR  
1/4" = 1'-0"

DALE JORDAN'S AWESOME TITLE BLOCK

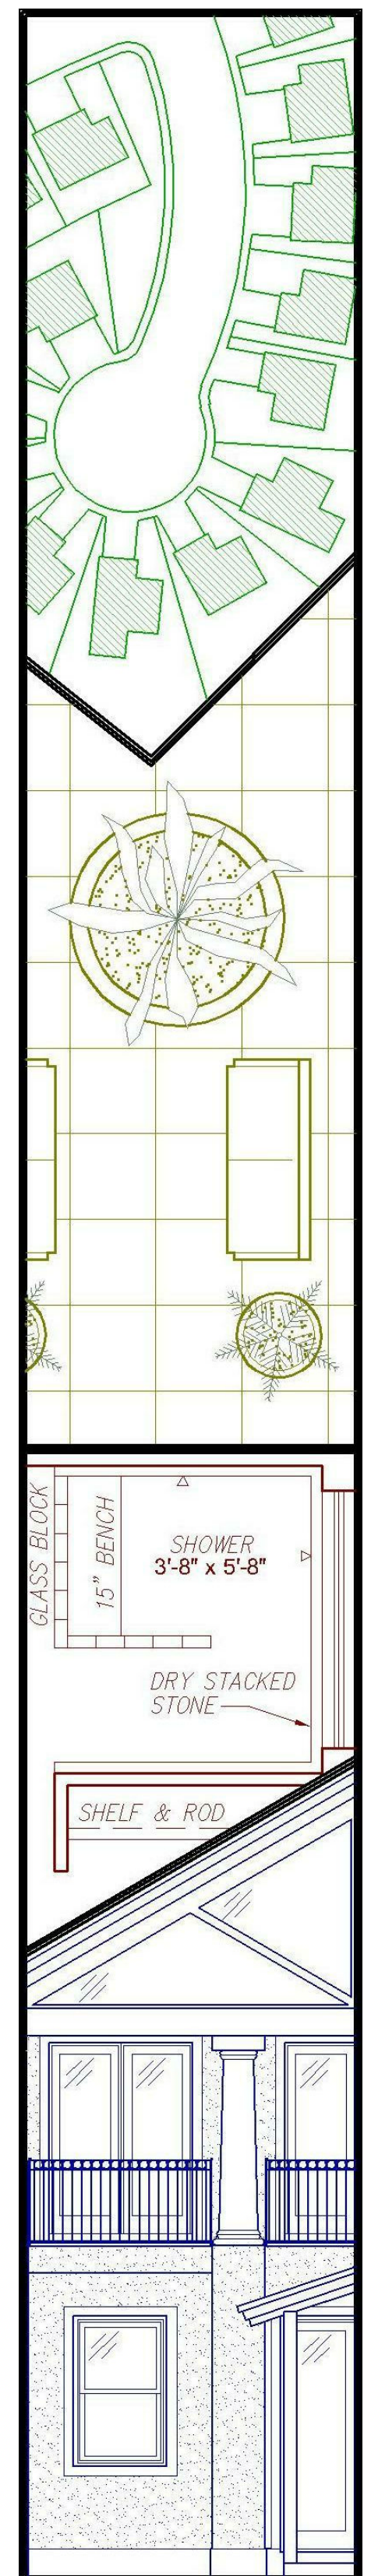

No.	Description	Date

DALE JORDAN'S  
AWESOME  
RESTAURANT  
FIRST FLOOR RCP

Project Number	Project Number
Date	Issue Date
Drawn By	Author
Checked By	Checker

A2.3

Scale 1/4" = 1'-0"