


① FIRST FINISH
1/4" = 1'-0"

DALE JORDAN'S AWESOME TITLE BLOCK

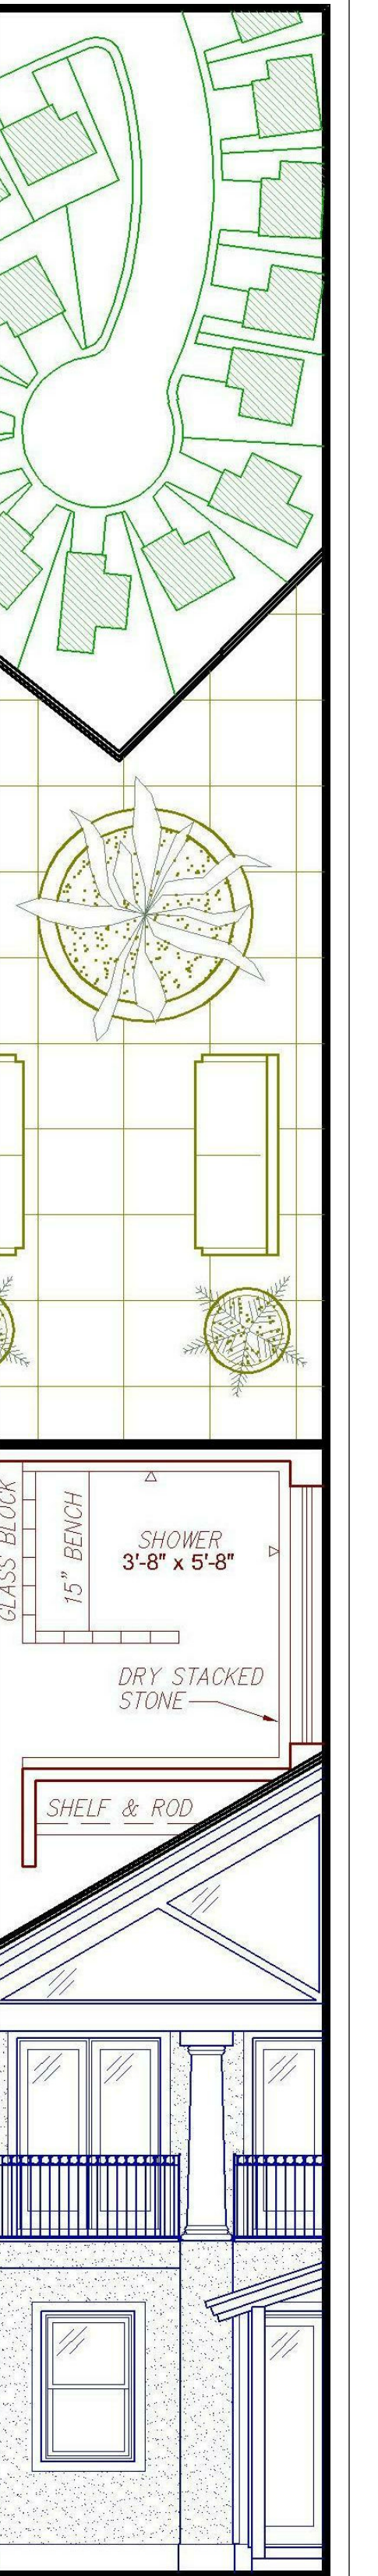

No.	Description	Date

DALE JORDAN'S
AWESOME
RESTAURANT

FIRST FLOOR
FINISH PLAN

Project Number	Project Number
Date	Issue Date
Drawn By	Author
Checked By	Checker

A2.5

Scale	1/4" = 1'-0"
-------	--------------