


DALE JORDAN'S AWESOME TITLE BLOCK

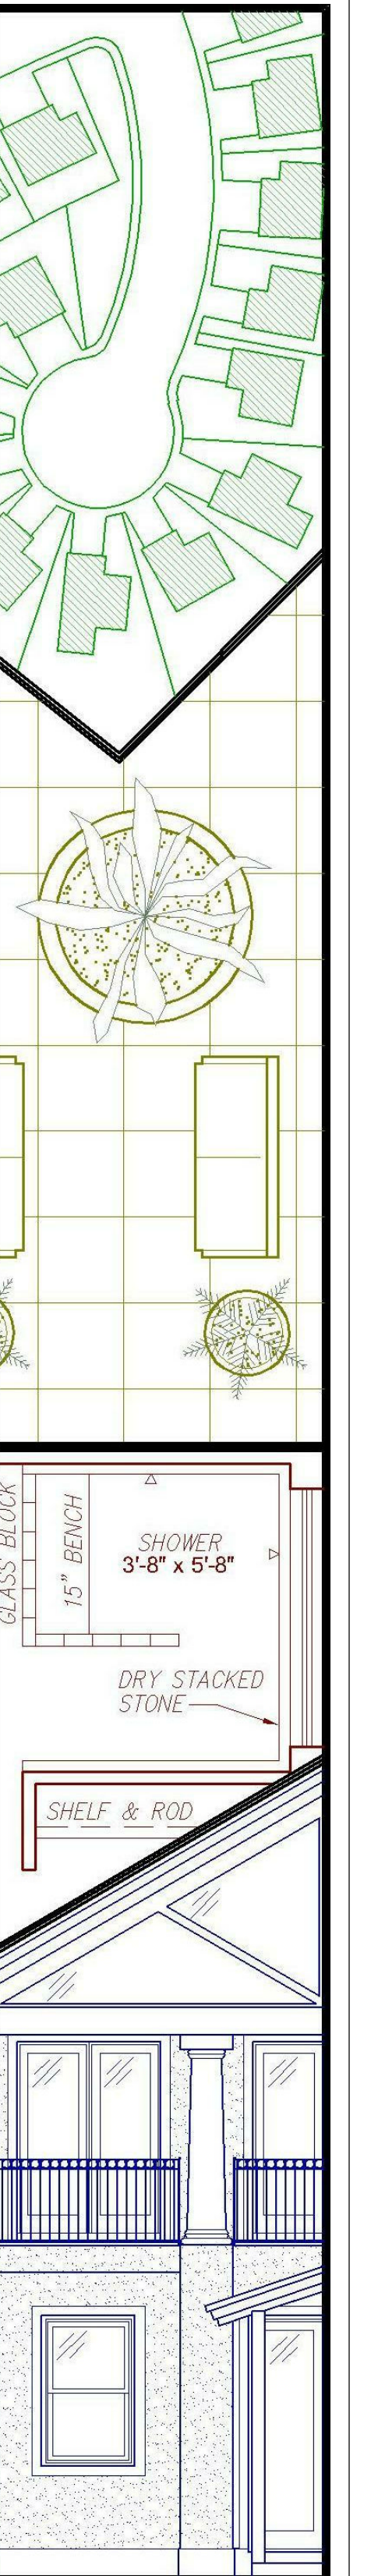

No.	Description	Date

**DALE JORDAN'S
AWESOME
RESTAURANT**

**EXTERIOR
ELEVATIONS**

Project Number	Project Number
Date	Issue Date
Drawn By	Author
Checked By	Checker

A3.1

Scale	1/4" = 1'-0"
-------	--------------