



1 Section 1
1/4" = 1'-0"

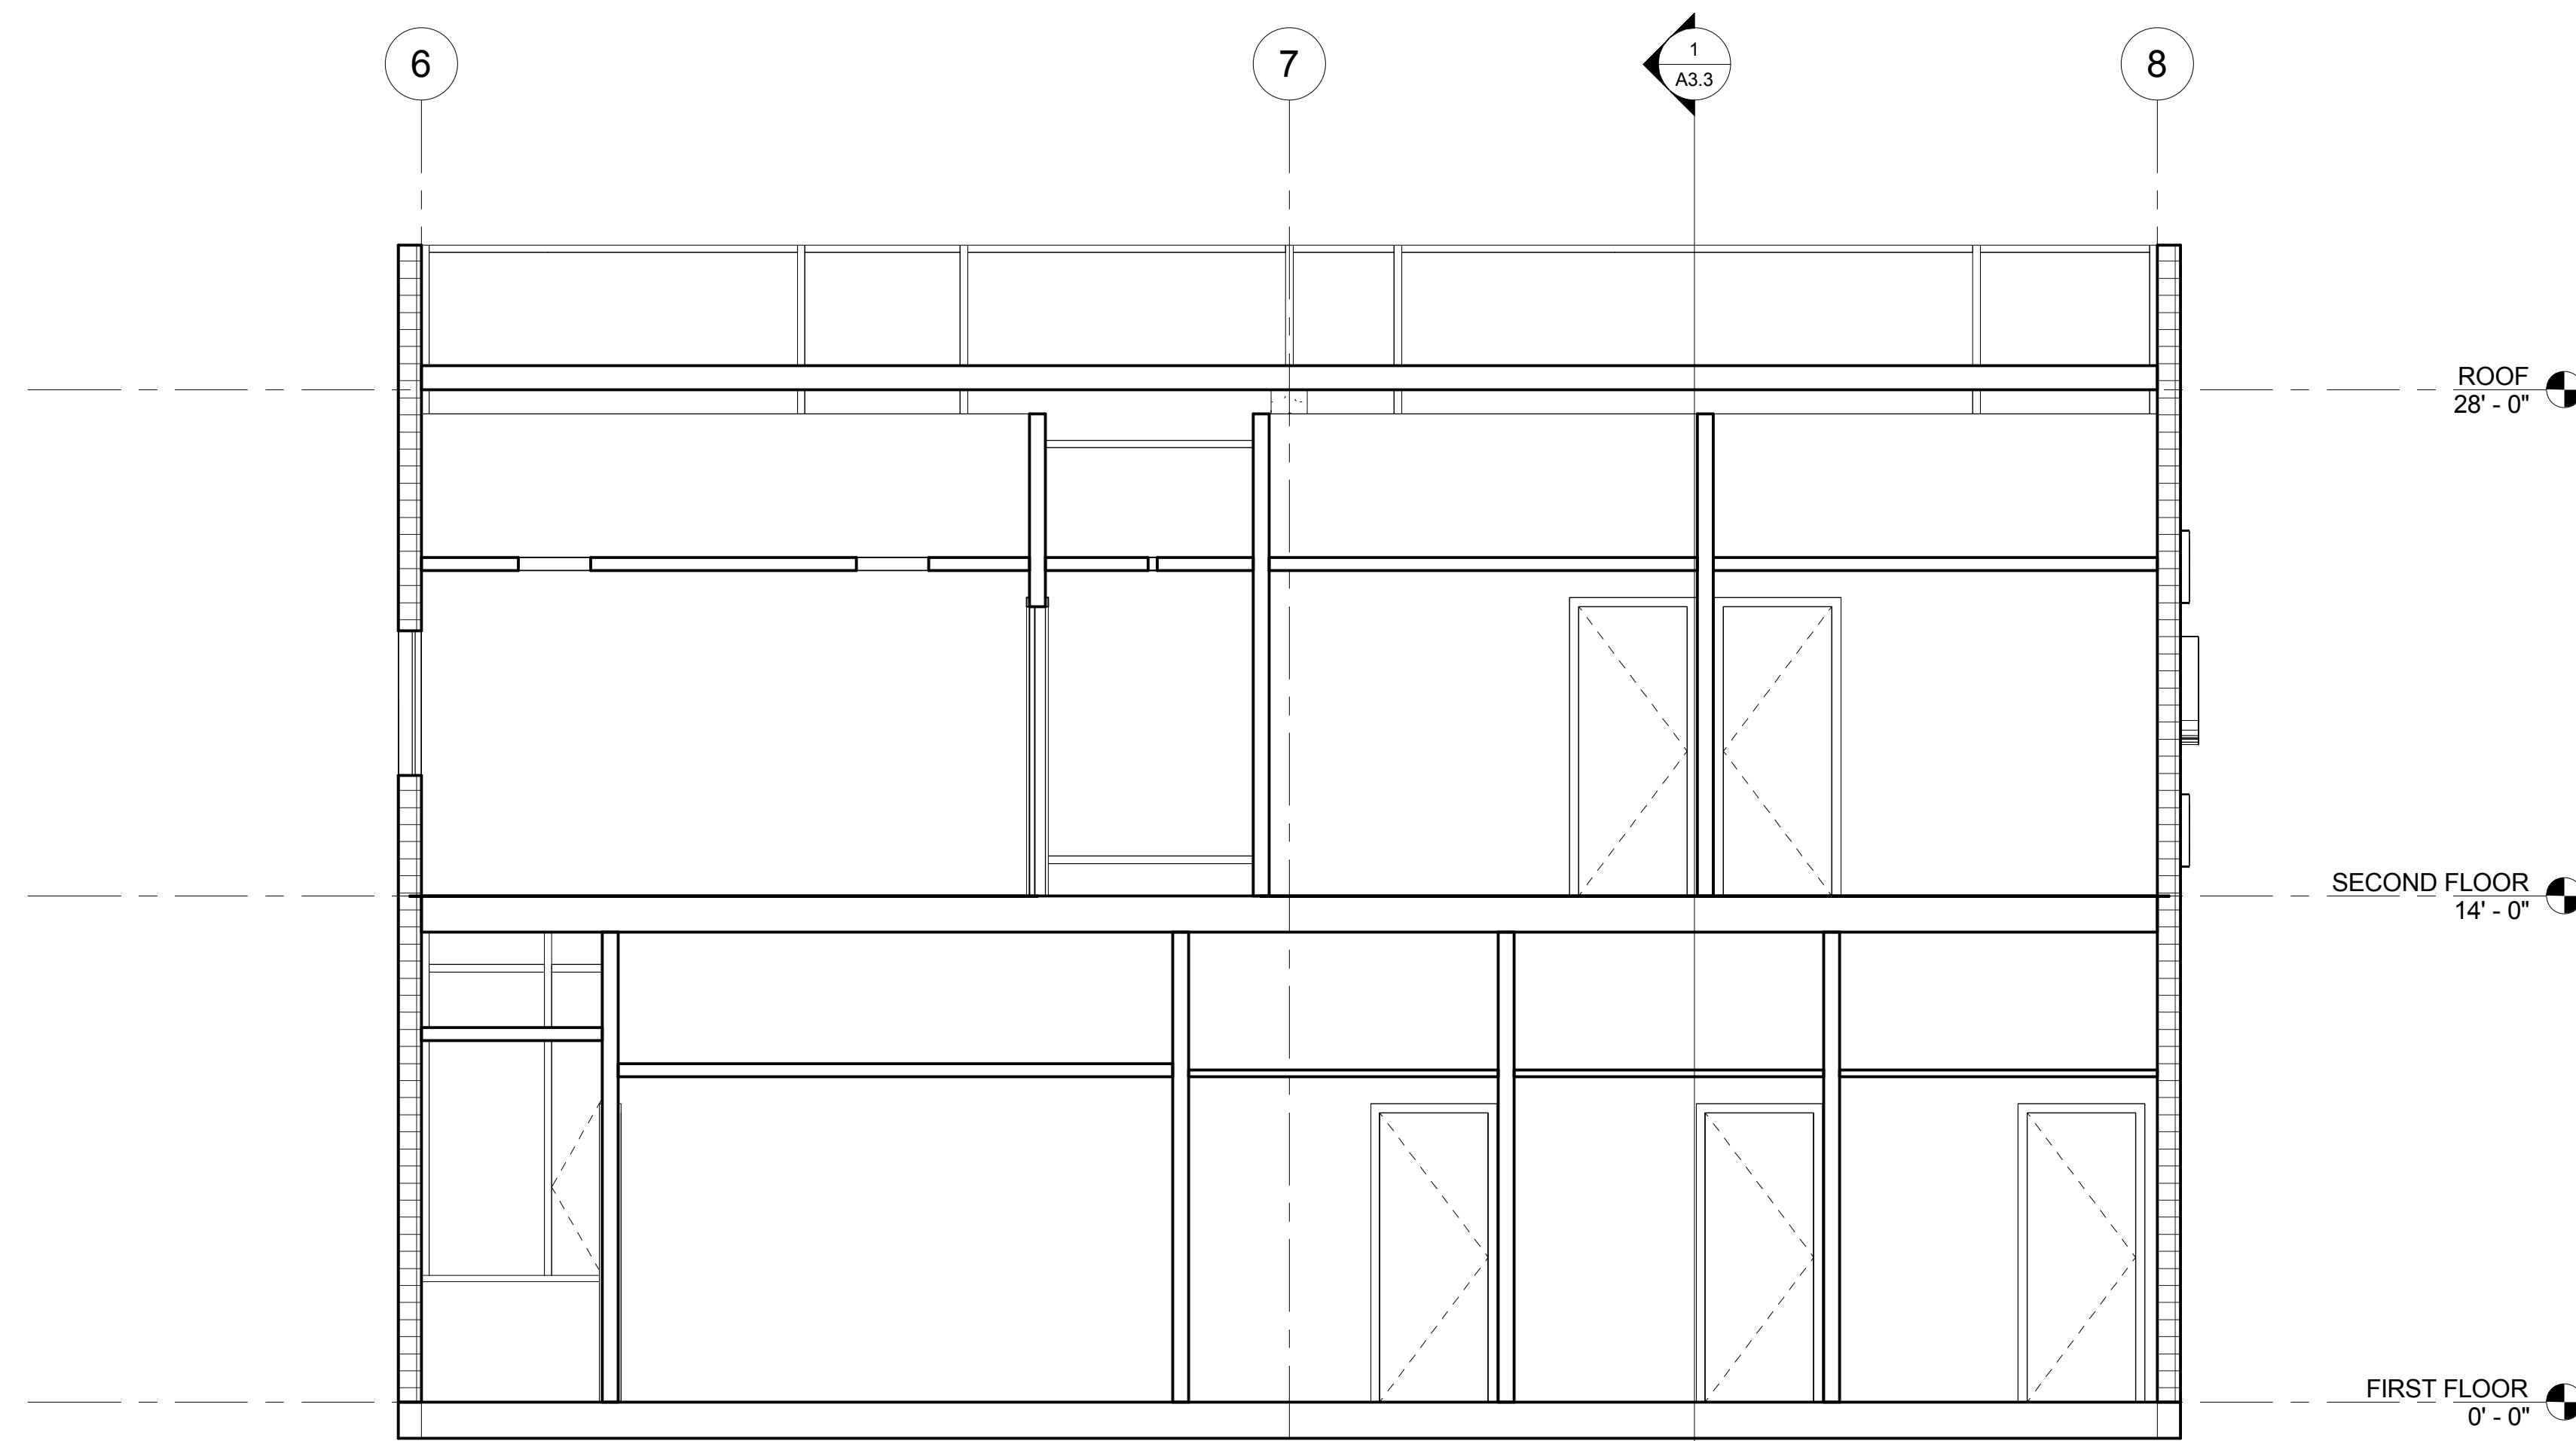

2 Section 2
1/4" = 1'-0"

DALE JORDAN'S AWESOME TITLE BLOCK

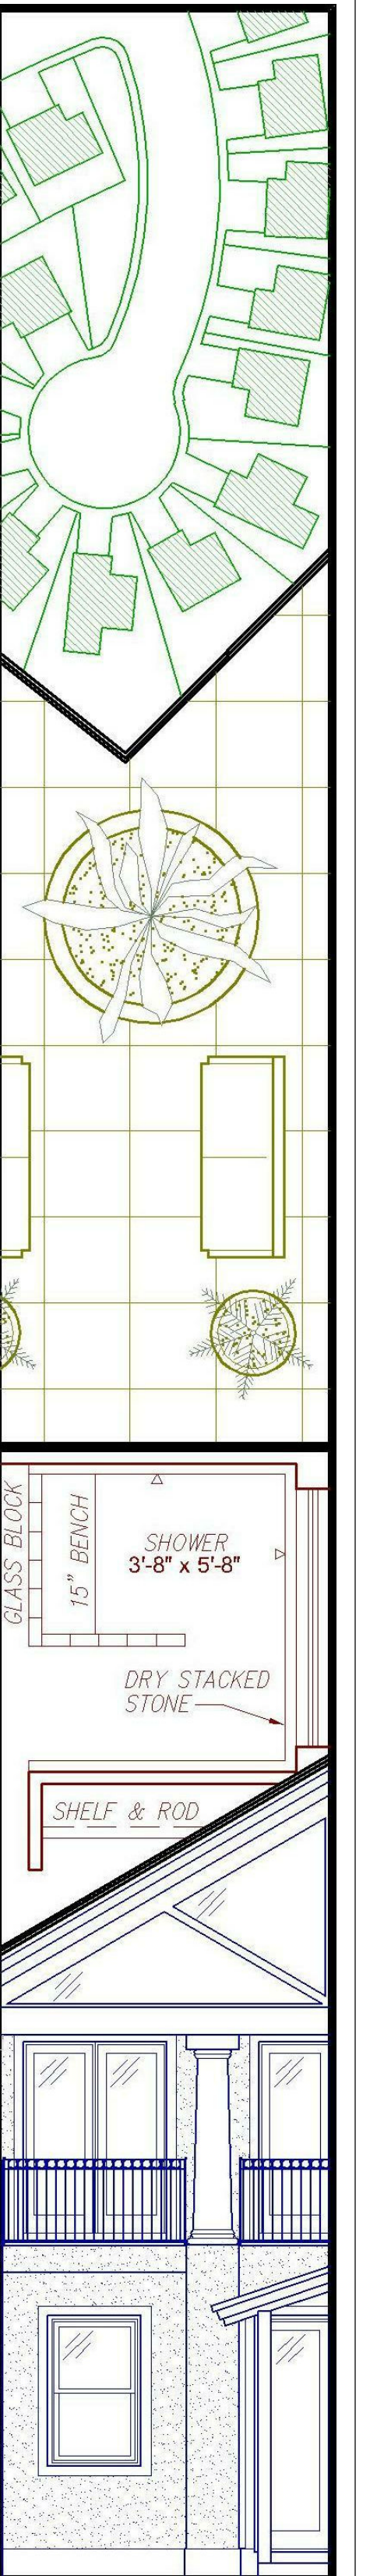

No.	Description	Date

DALE JORDAN'S
AWESOME
RESTAURANT

BUILDING
SECTIONS

Project Number	Project Number
Date	Issue Date
Drawn By	Author
Checked By	Checker

A3.3

Scale	1/4" = 1'-0"
-------	--------------